




EAST ELEVATION

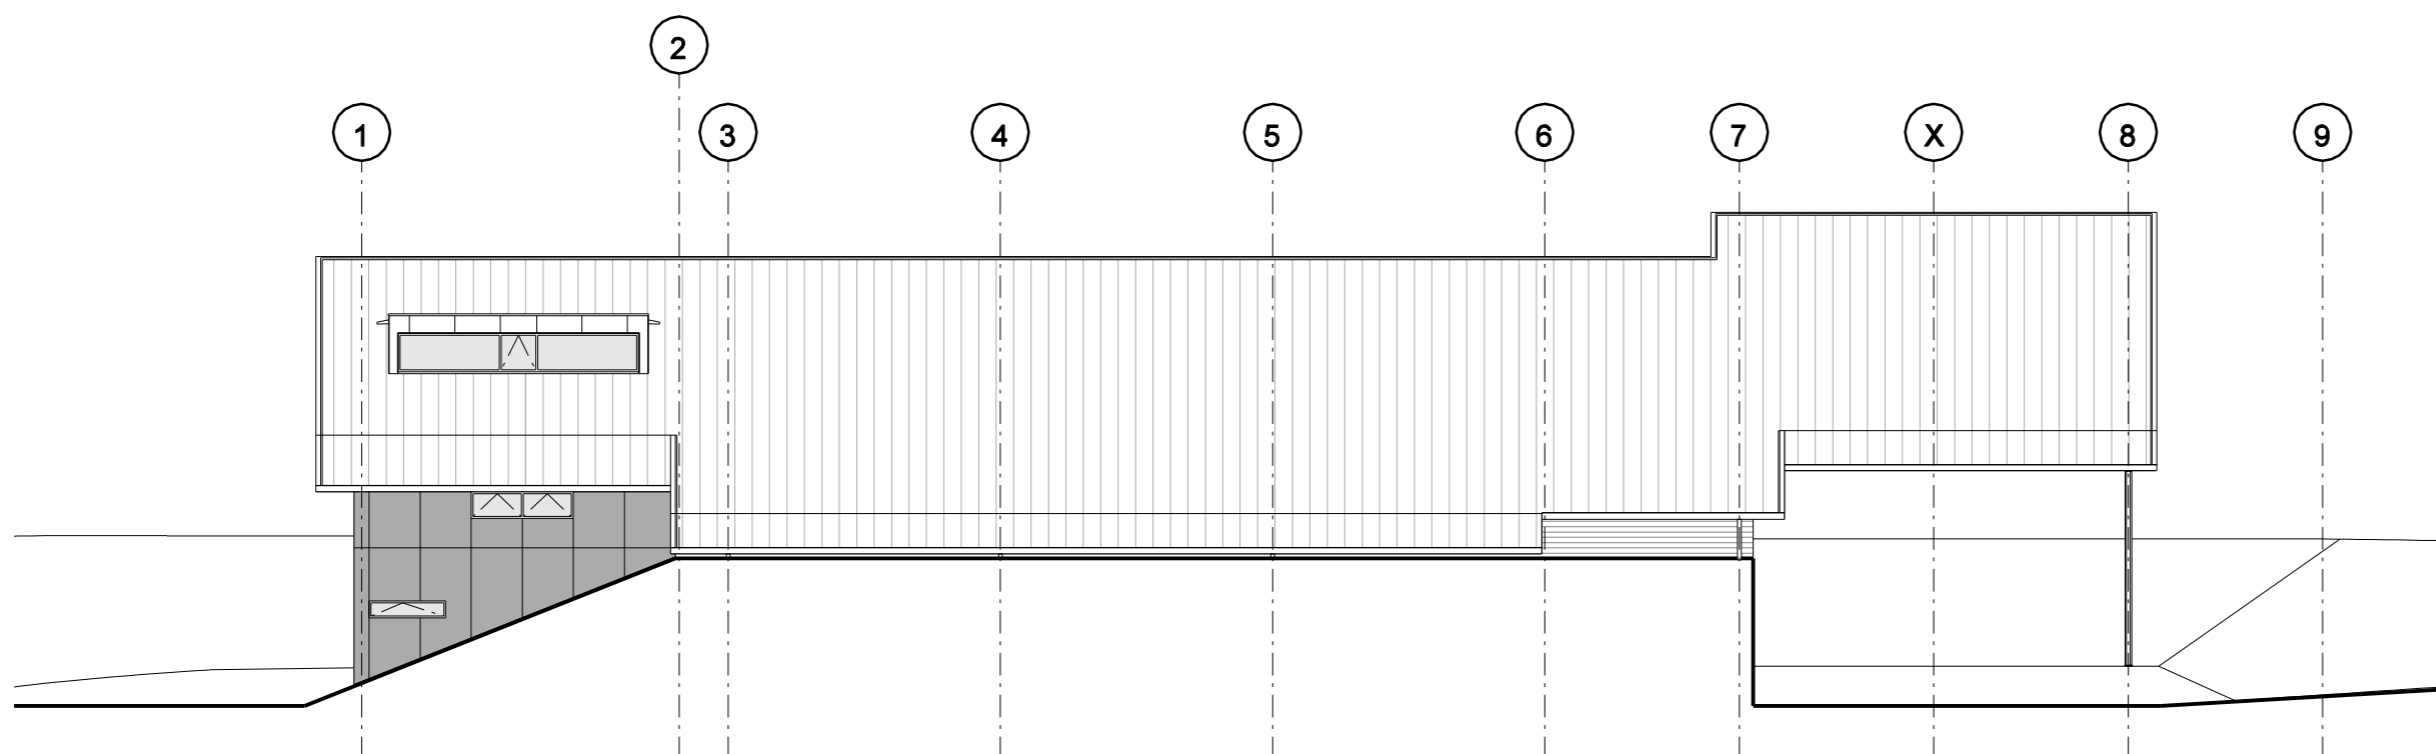

NORTH ELEVATION

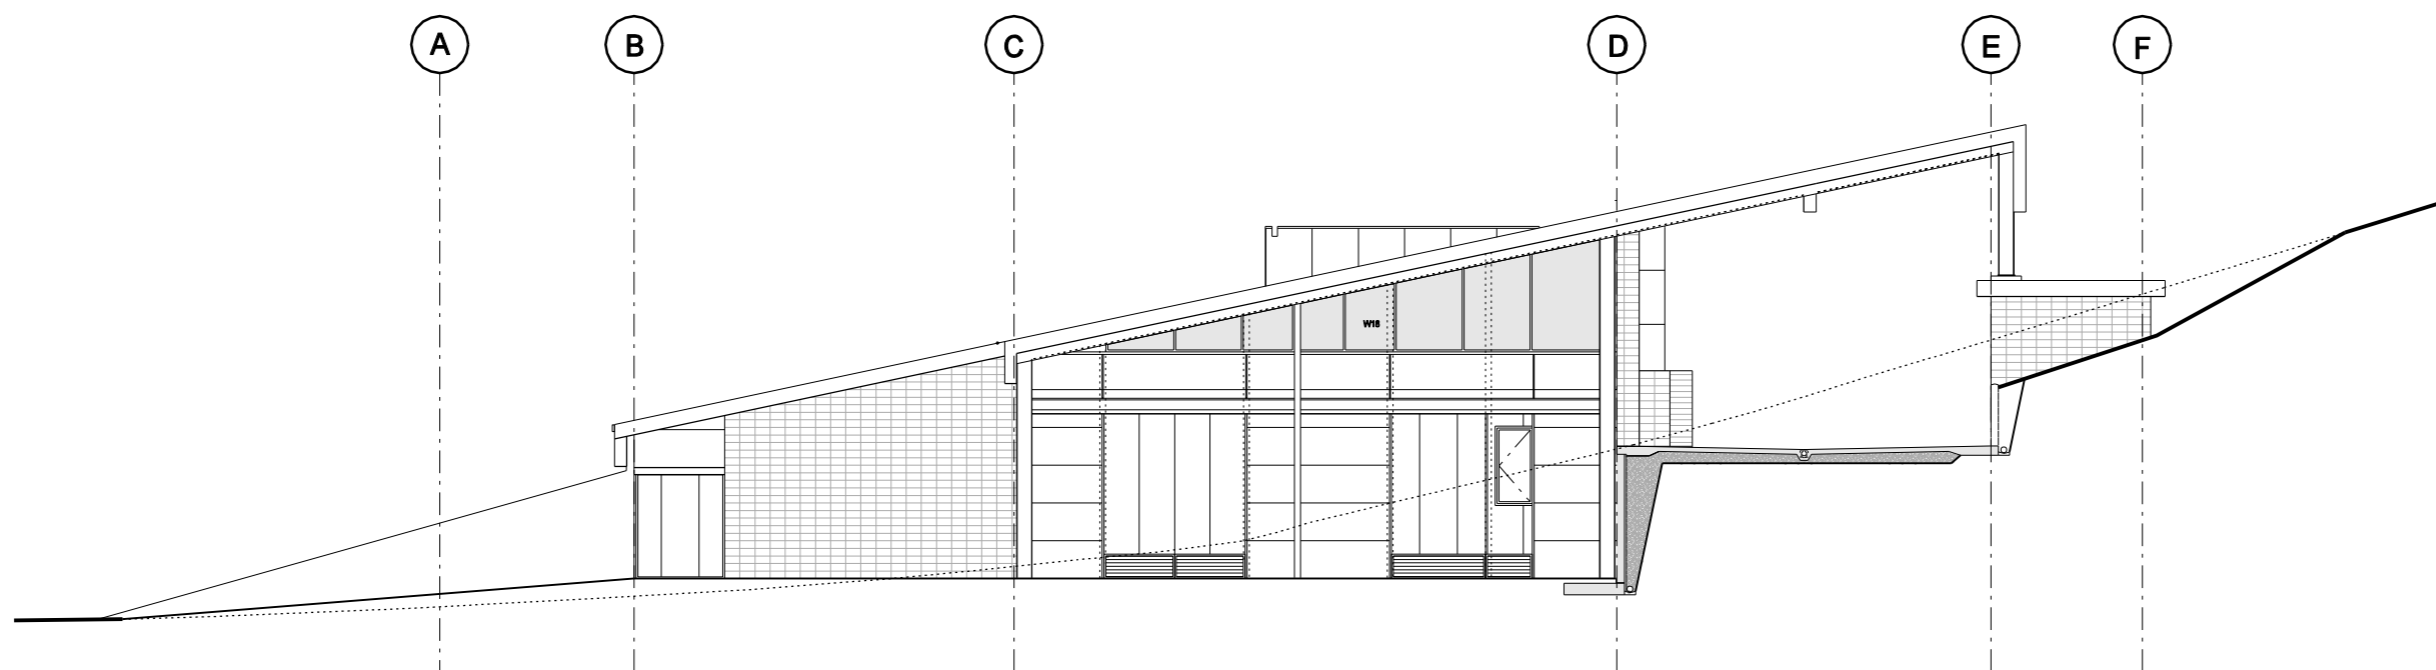

WEST ELEVATION

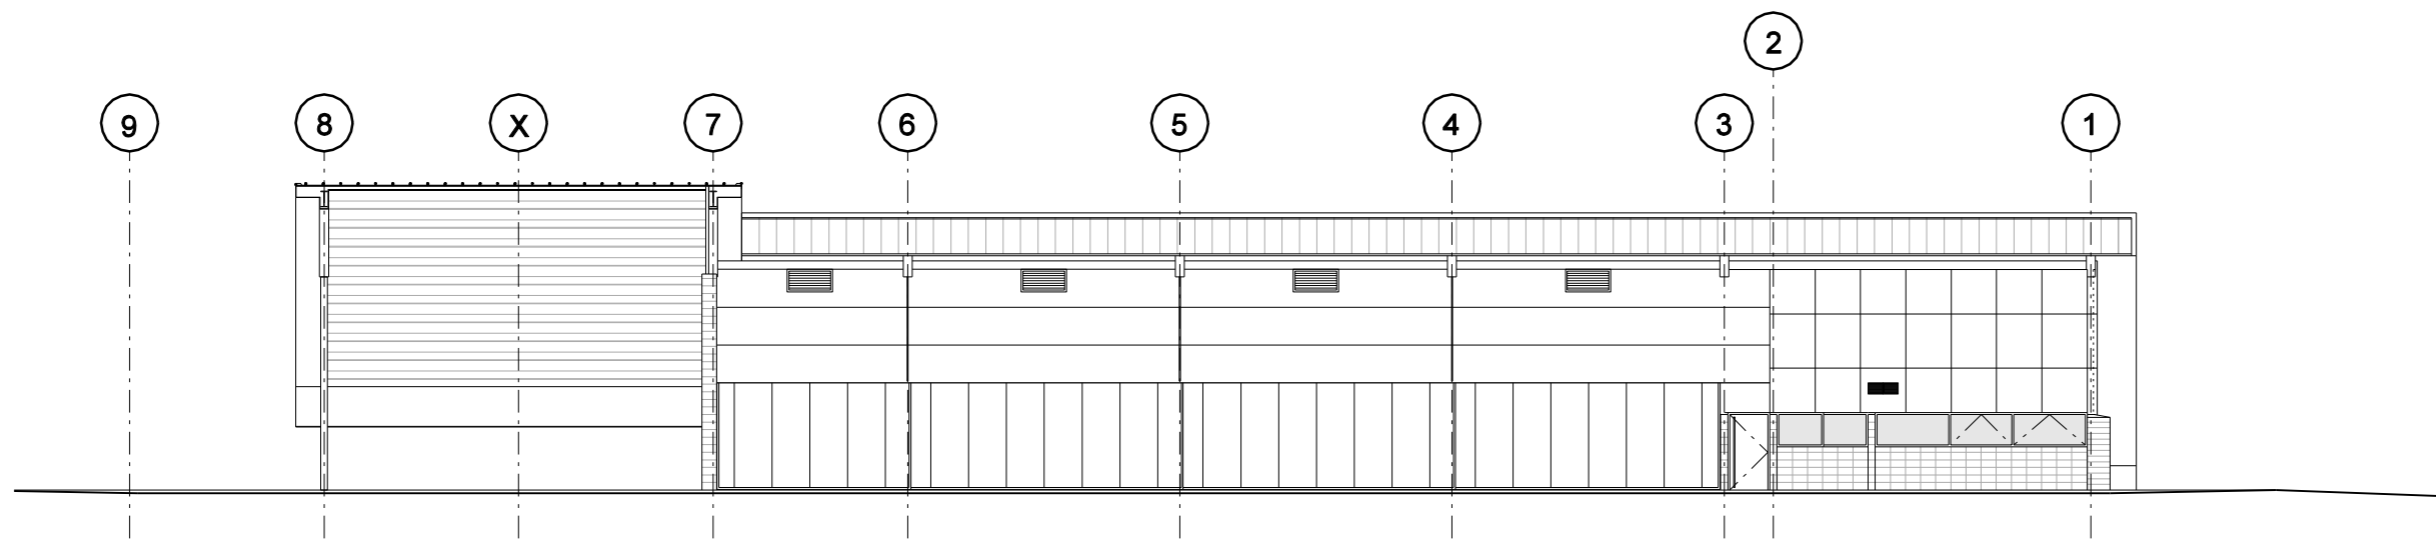

SOUTH ELEVATION

AMISFIELD WINERY  
PRODUCTION FACILITY  
LOWBURN  
CENTRAL OTAGO

CONTRACTORS

- Electrical Engineers  
Cosgrove Major
- Structural Engineering  
Lewis Bradford & Associates
- Fire Engineering  
Cosgrove Major
- Mechanical Engineers  
Cosgrove Major
- Project Managers  
Peak Projects Ltd

REVISIONS:

No.	Date	Description
a.	05/08/05	Consent Issue
b.	30/09/05	Revised planning issue

drawing title: elevations

scale: 1:200

date: 30/09/2005

project number: 0411

A3-01

c n o t t .  
registered architects

179 high street

p.o. box 17 679

christchurch new zealand

+64 3 377 9075 office

+64 3 377 9074 fax

team@nott.co.nz

DO NOT SCALE DRAWING  
CONTRACTOR TO VERIFY ALL DIMENSIONS  
PRIOR TO COMMENCING WORK